



FRAic_HJL109_210

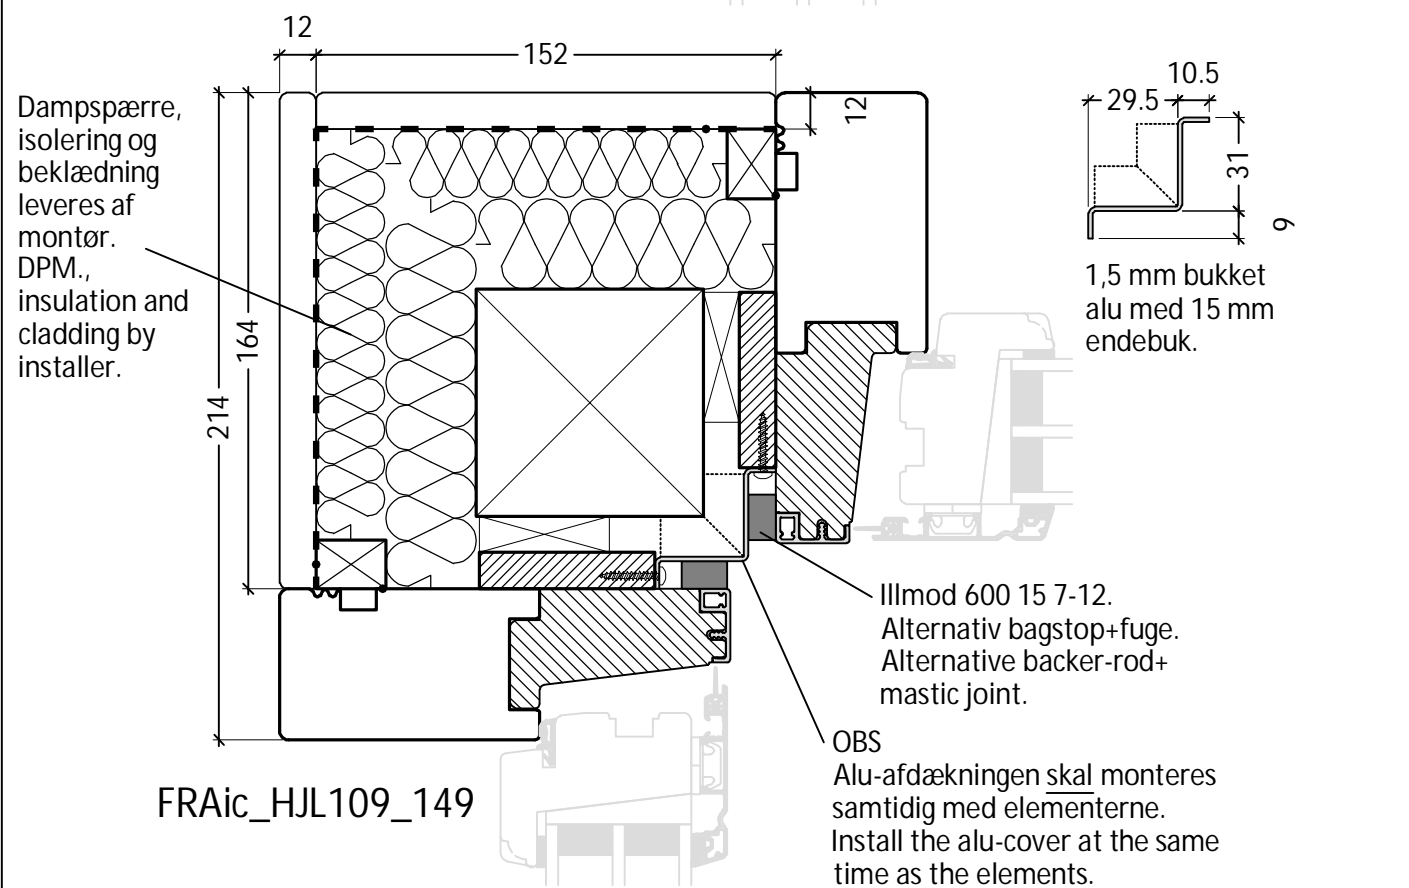


FRAic_HJL109_149

Standard løsning:
Påforinger og alu-afdækning er tilvalgt.
Træ stolpe og øvrige montage materialer leveres af montør.
122 mm karm - min. 75x75 mm.
149 mm karm - min. 75x75 mm.
175 mm karm - min. 75x75 mm.
210 mm karm - min. 75x75 mm.
Opklodsning, skrueafstande og skrueplacering som standard montage.

Standard solution:
Packers and alu-flashing is optional. Timber post and other installation materials by installer.
122 mm frame - min. 75x75 mm.
149 mm frame - min. 75x75 mm.
175 mm frame - min. 75x75 mm.
210 mm frame - min. 75x75 mm.
Wedging, fixing points and fixing areas as standard installation.

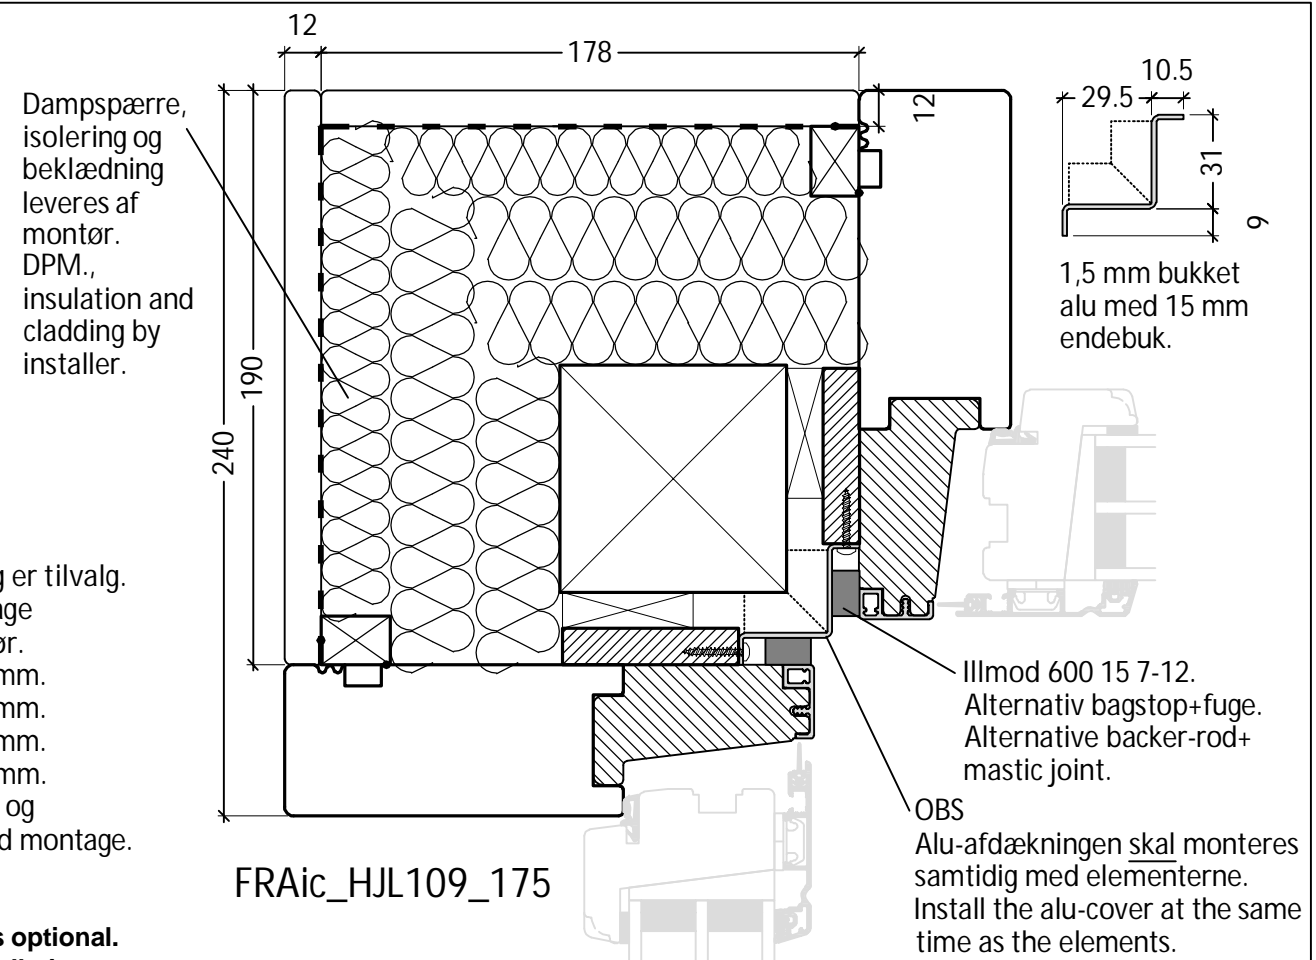

FRAic_HJL109_175

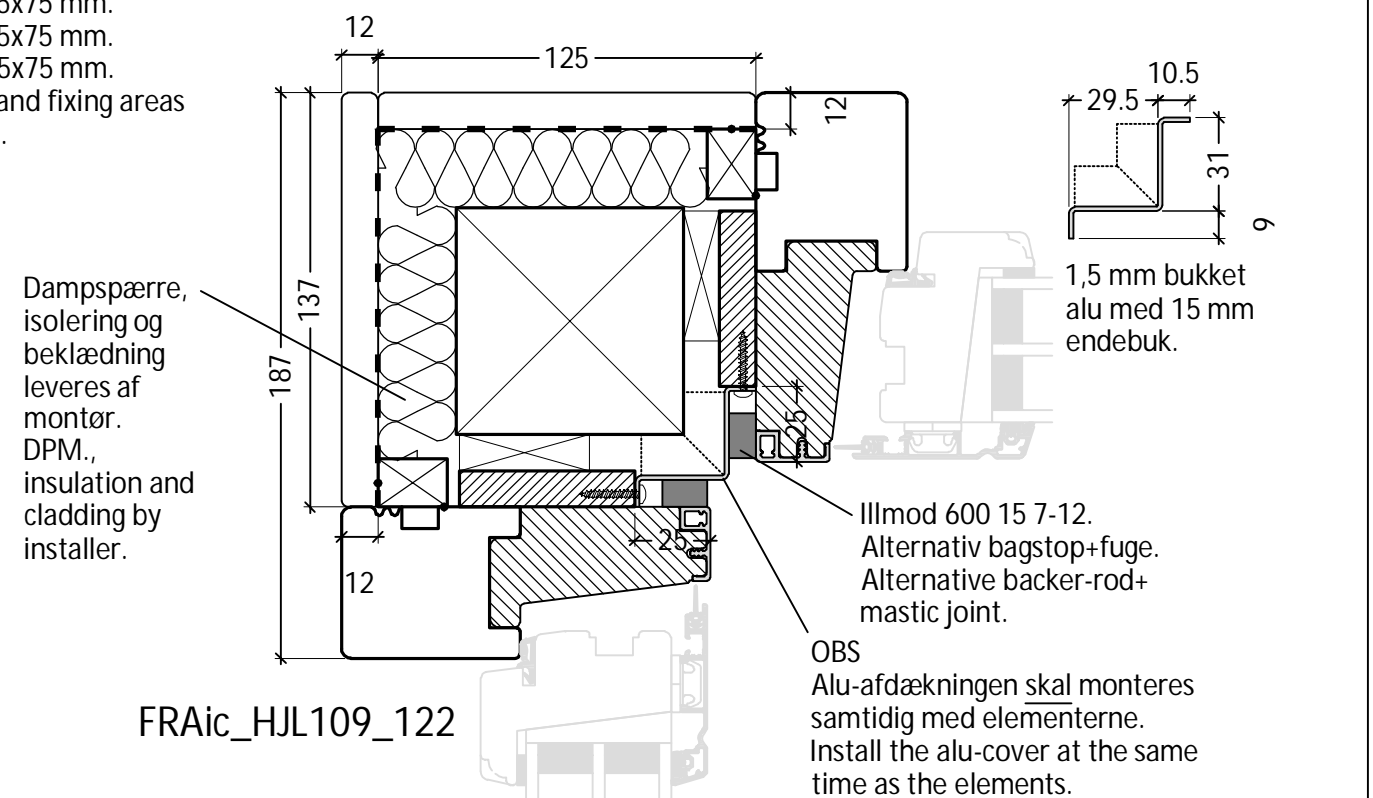

FRAic_HJL109_122

DK	Standard hjørneløsning 90° Indvendig hjørne, 122/149/175/210 mm karm	www.idealcombi.dk
UK	Standard corner solution 90° Internal corner, 122/149/175/210 mm frame	www.idealcombi.com

TYPE Frame IC Rev. no. 03 Drawing no. FRAic-HJL109

© Idealcombi A/S 2011. This material is the property of and copyright protected by IDEALCOMBI A/S.